


NOTE:

1. FOR GENERAL REFERENCE ONLY – NOT INTENDED FOR PROJECT-SPECIFIC USE OR TO FULLY DEFINE A WARRANTY ELIGIBLE APPLICATION.
2. REFER TO LATEST REVISION OF APPROPRIATE APPLICATION SPECIFICATIONS, PRODUCT DATA SHEETS AND GENERAL INSTRUCTIONS FOR ADDITIONAL REQUIREMENTS.
3. NON-GACO ROOFING COMPONENTS AND HARDWARE ARE DEPICTED FOR CONTEXT-ONLY – NOT INTENDED AS A STATEMENT OF SPECIFICATION.
4. REFER TO GENERAL INSTRUCTION "GW-2-3 | PLYWOOD SELECTION AND INSTALLATION" FOR LISTING OF ACCEPTABLE PLYWOOD GRADES.
5. CENTER ON INSIDE TERMINATION OF METAL DRIP EDGE (BY OTHERS).
6. APPLY BY TROWEL METHOD – ONLY AS REQUIRED FOR SPECIFIC USE CASES PER APPROPRIATE APPLICATION SPECIFICATIONS.

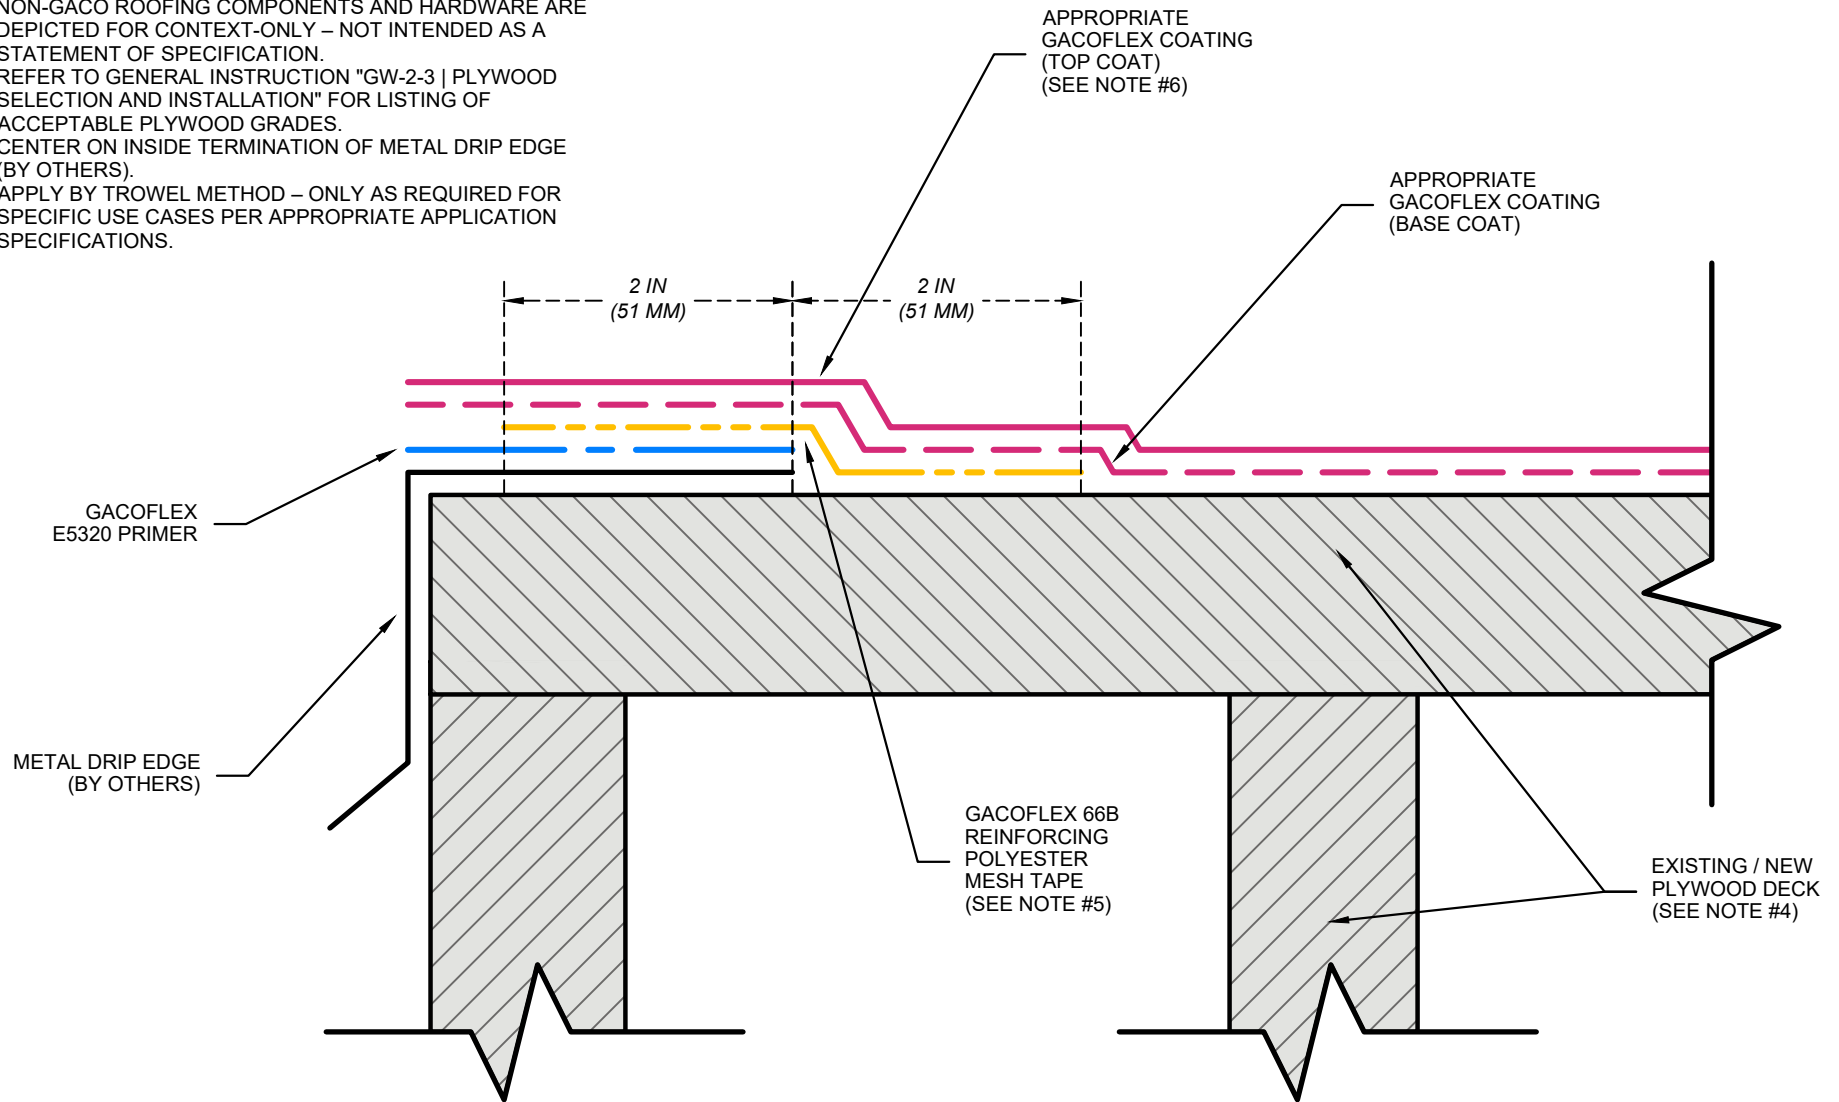

PERIMETER TERMINATION – OVER PLYWOOD (PREFERRED)

MAXIMUM WARRANTY TERM:
REFER TO APPROPRIATE APPLICATION SPECIFICATIONS

GACOFLEX™ COATING SOLUTIONS CATEGORY: DECKING & WATERPROOFING (DWP)

COMPATIBLE SUBSTRATE TYPES: REFER TO APPROPRIATE APPLICATION SPECIFICATIONS

REVISION DATE:
01/14/2022

DETAIL NO.
GA-DWP-T-1

ADDITIONAL TECHNICAL DOCUMENTATION AVAILABLE ON GACO.COM | CUSTOMER SERVICE - PHONE: (800) 331-0196 / E-MAIL: CUSTOMERSERVICE@GACO.COM

NOT TO SCALE