


**NOTE:**

1. THIS DRAWING IS FOR GENERAL REFERENCE ONLY – NOT INTENDED FOR PROJECT-SPECIFIC USE.
2. REFER TO RELEVANT APPLICATION SPECIFICATION, PRODUCT DATA SHEETS AND GENERAL INSTRUCTIONS FOR COMPLETE REQUIREMENTS.
3. ENSURE USE OF LATEST REVISIONS OF TECHNICAL DOCUMENTATION AVAILABLE AT GACO.COM.
4. THIRD-PARTY COMPONENTS DEPICTED ARE FOR CONTEXT AND NOT A STATEMENT SPECIFICATION.
5. TAPER ACCEPTABLE GACO SPRAY POLYURETHANE FOAM AND TERMINATE APPROX. 4 - 6 IN (102 - 152 MM) FROM ROOF EDGE.
6. EXTEND GACOFLEX COATING TO ROOF EDGE. DOUBLE APPLICATION RATE / DRY FILM THICKNESS (DFT) WHEN WITHIN APPROX. 12 IN (304 MM) FROM ROOF EDGE.

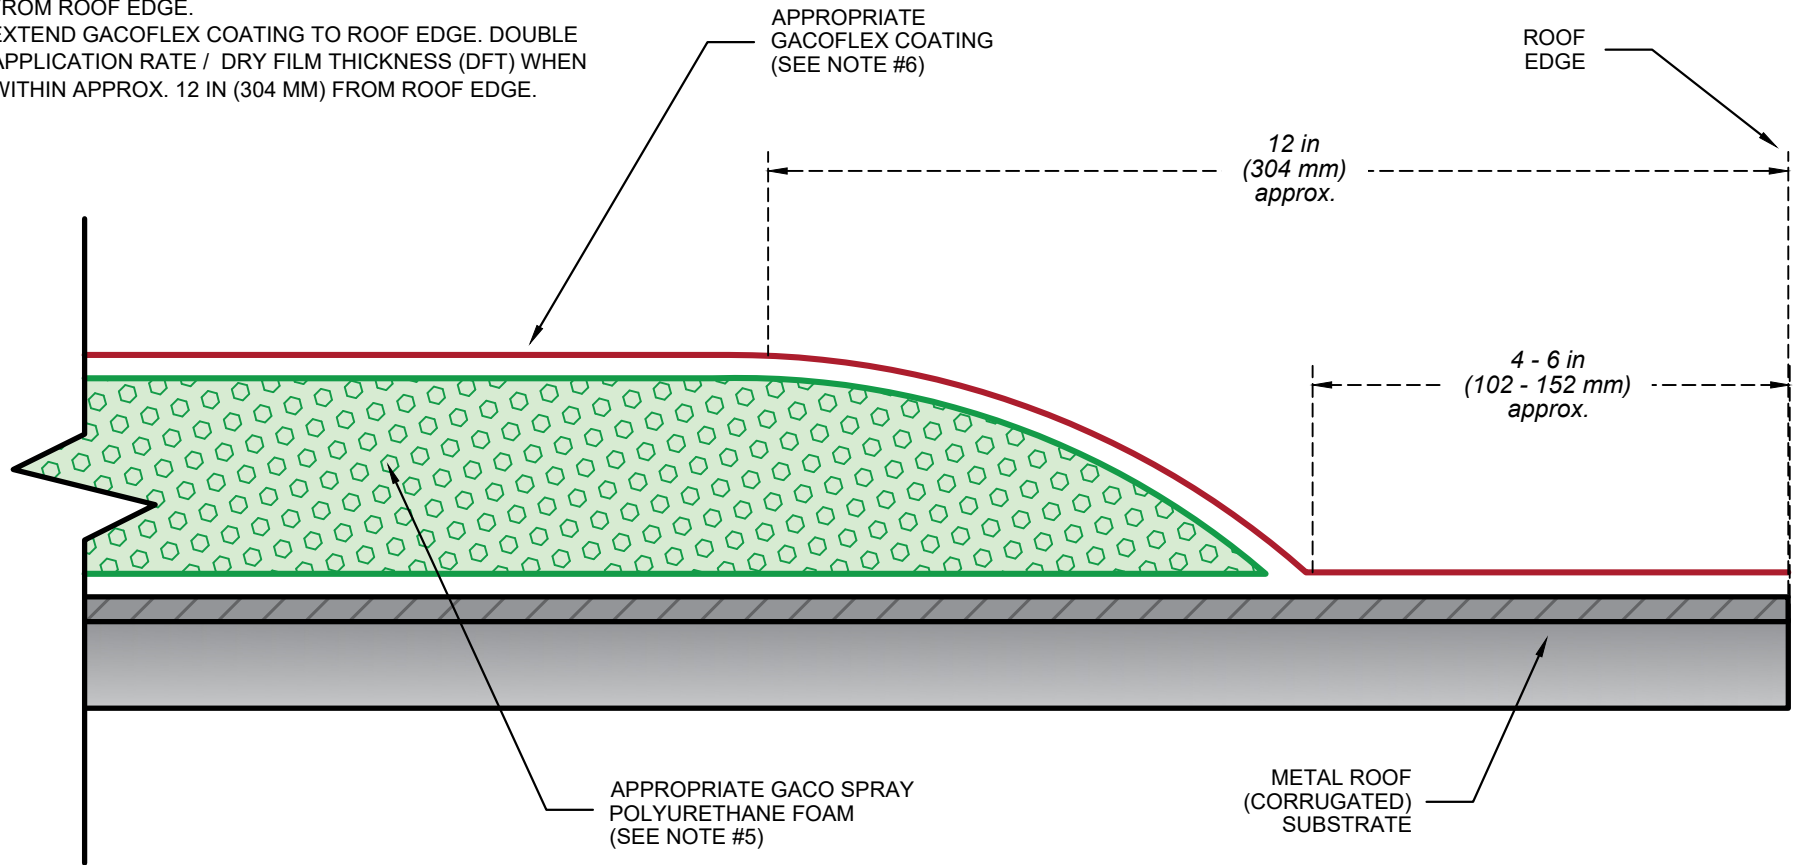

**EDGE TERMINATION –  
OVER METAL ROOF (CORRUGATED)**

**MAXIMUM WARRANTY TERM:**  
REFER TO APPROPRIATE APPLICATION SPECIFICATIONS

**GACOFLEX™ COATING SOLUTIONS CATEGORY:**

**ROOF SYSTEM (RS)**

**COMPATIBLE SUBSTRATE TYPES:**

REFER TO APPROPRIATE APPLICATION SPECIFICATIONS

**REVISION DATE:**  
01/14/2022

**DETAIL NO.**  
**GA-RS-T-1**

ADDITIONAL TECHNICAL DOCUMENTATION AVAILABLE ON GACO.COM | CUSTOMER SERVICE - PHONE: (800) 331-0196 / E-MAIL: CUSTOMERSERVICE@GACO.COM

NOT TO SCALE