


NOTE:

1. FOR GENERAL REFERENCE ONLY – NOT INTENDED FOR PROJECT-SPECIFIC USE OR TO FULLY DEFINE A WARRANTY ELIGIBLE APPLICATION.
2. REFER TO LATEST REVISION OF APPROPRIATE APPLICATION SPECIFICATIONS, PRODUCT DATA SHEETS AND GENERAL INSTRUCTIONS FOR ADDITIONAL REQUIREMENTS.
3. NON-GACO ROOFING COMPONENTS AND HARDWARE ARE DEPICTED FOR CONTEXT-ONLY – NOT INTENDED AS A STATEMENT OF SPECIFICATION.

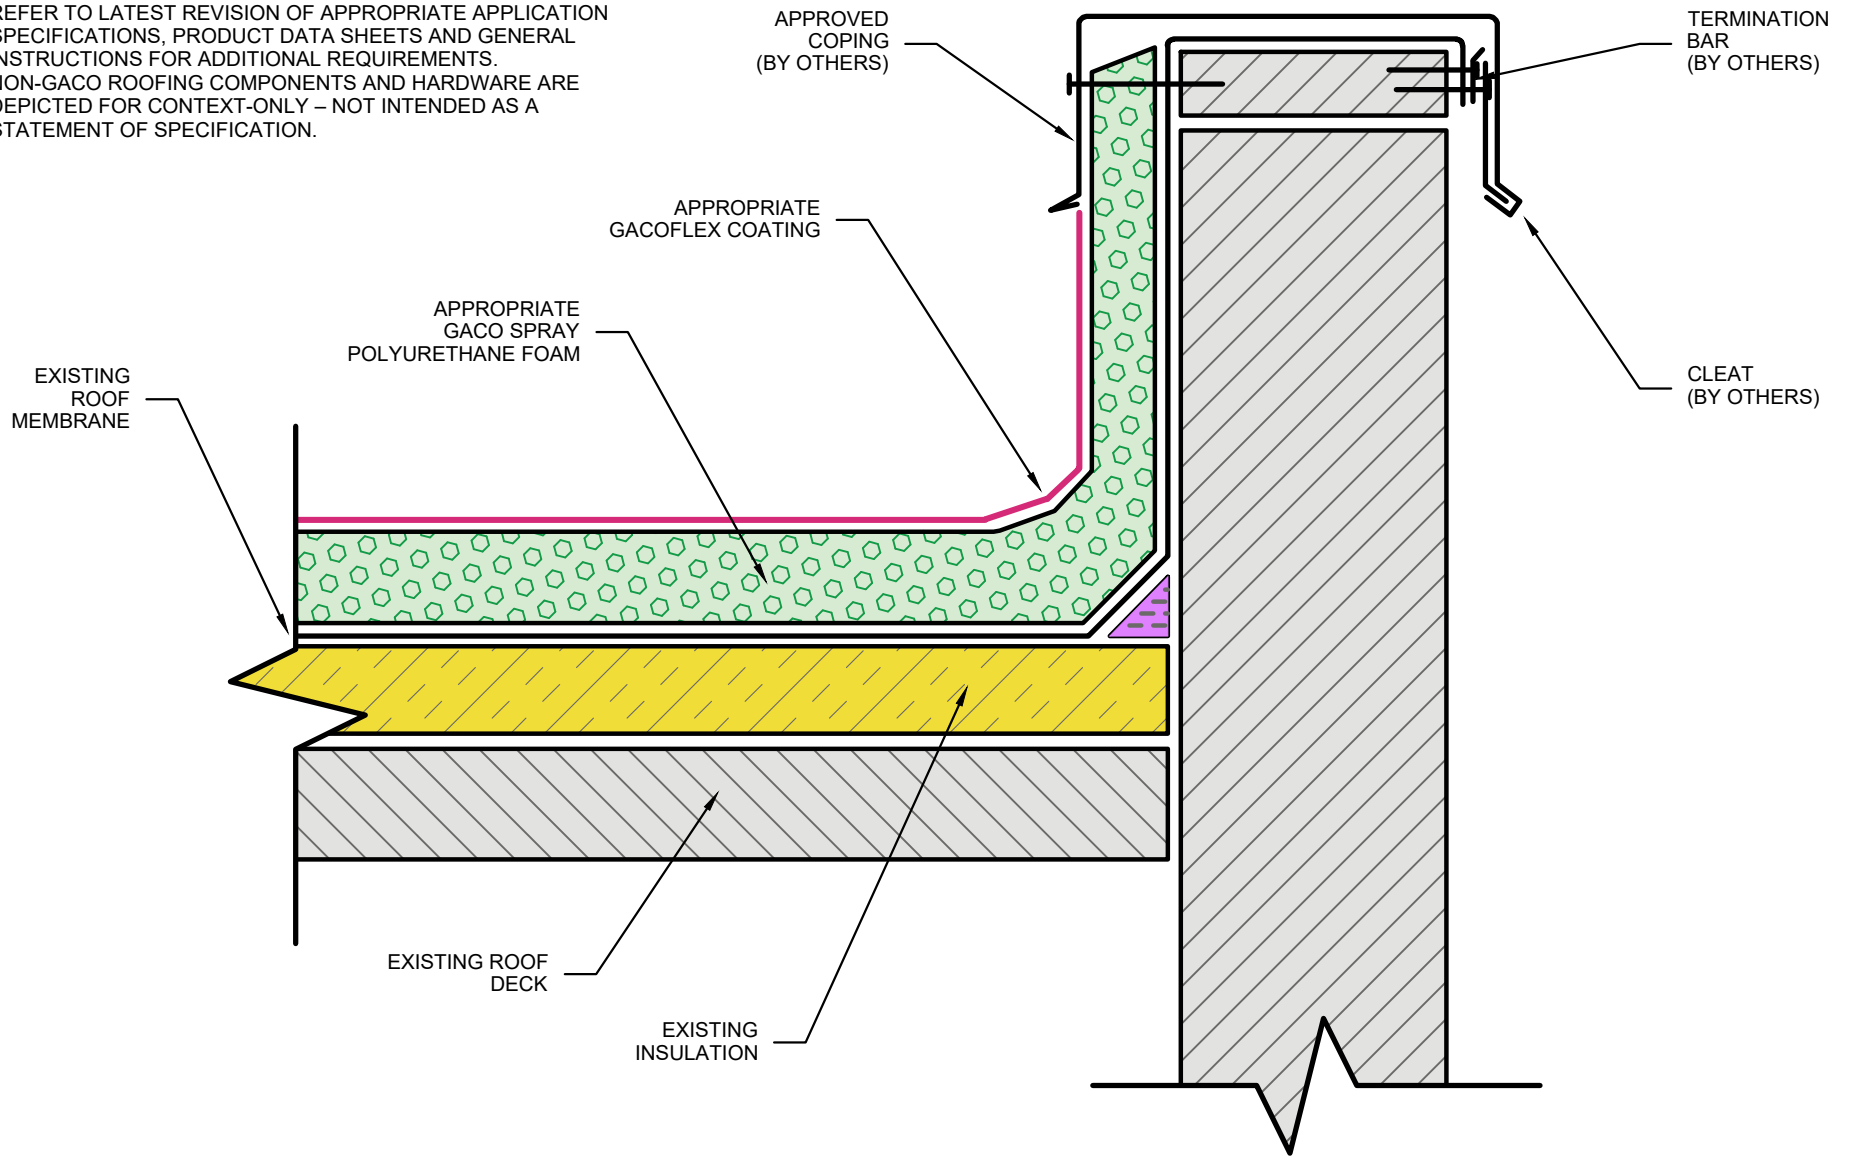

PARAPET TERMINATION – WITH CLEAT

MAXIMUM WARRANTY TERM:
REFER TO APPROPRIATE APPLICATION SPECIFICATIONS

Gaco™

GACOFLEX™ COATING SOLUTIONS CATEGORY:

ROOF SYSTEM (RS)

COMPATIBLE SUBSTRATE TYPES:

REFER TO APPROPRIATE APPLICATION SPECIFICATIONS

REVISION DATE:
01/14/2022

DETAIL NO.
GA-RS-T-3

ADDITIONAL TECHNICAL DOCUMENTATION AVAILABLE ON GACO.COM | CUSTOMER SERVICE - PHONE: (800) 331-0196 / E-MAIL: CUSTOMERSERVICE@GACO.COM

NOT TO SCALE