


**NOTE:**

1. FOR GENERAL REFERENCE ONLY – NOT INTENDED FOR PROJECT-SPECIFIC USE OR TO FULLY DEFINE A WARRANTY ELIGIBLE APPLICATION.
2. REFER TO LATEST REVISION OF APPROPRIATE APPLICATION SPECIFICATIONS, PRODUCT DATA SHEETS AND GENERAL INSTRUCTIONS FOR ADDITIONAL REQUIREMENTS.
3. NON-GACO ROOFING COMPONENTS AND HARDWARE ARE DEPICTED FOR CONTEXT-ONLY – NOT INTENDED AS A STATEMENT OF SPECIFICATION.
4. FOR GRAVEL ROOFS, A MINIMUM STANDOFF DISTANCE FROM THE ROOF DRAIN OF 6 IN (153 MM) MUST BE MAINTAINED.

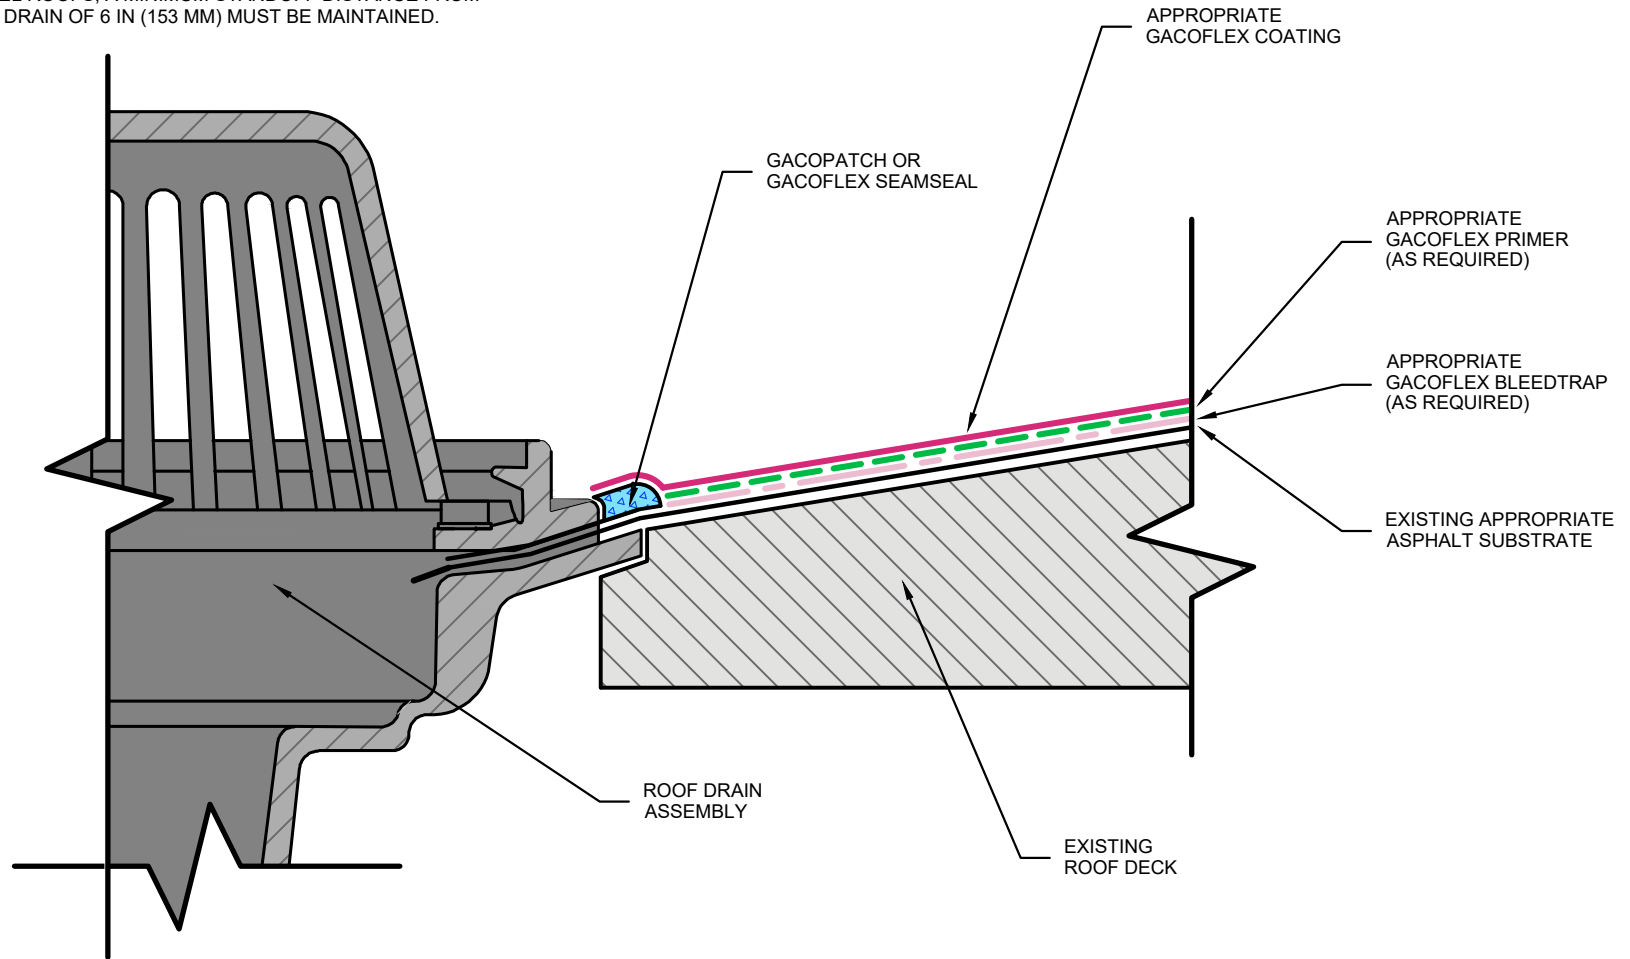

**Gaco**<sup>TM</sup>

**ROOF DRAIN - ASPHALT SUBSTRATES**

**MAXIMUM WARRANTY TERM:**  
REFER TO APPROPRIATE APPLICATION SPECIFICATIONS

**GACOFLEX<sup>TM</sup> COATING SOLUTIONS CATEGORY:** | ROOF COATING (RC)

**COMPATIBLE SUBSTRATE TYPES:** | REFER TO APPROPRIATE APPLICATION SPECIFICATIONS

**REVISION DATE:**  
04/28/2022

DETAIL NO.  
**GA-RC-D-1**

ADDITIONAL TECHNICAL DOCUMENTATION AVAILABLE ON GACO.COM | CUSTOMER SERVICE - PHONE: (800) 331-0196 / E-MAIL: CUSTOMERSERVICE@GACO.COM

NOT TO SCALE