


"V-NOTCH" CUT INTO CURED GACOFLEX SPF (SEE NOTES #6 & 7)

**IMPORTANT:**  
LAYER APPROPRIATE GACOFLEX ROOF COATING TO ACHIEVE NET POSITIVE WATER DRAINAGE AT ROOF EDGE. (SEE NOTE #7)

- NOTE:
1. FOR GENERAL REFERENCE ONLY – NOT INTENDED FOR PROJECT- SPECIFIC USE OR TO FULLY DEFINE A WARRANTY ELIGIBLE APPLICATION.
  2. REFER TO LATEST REVISION OF APPROPRIATE APPLICATION SPECIFICATIONS, PRODUCT DATA SHEETS AND GENERAL INSTRUCTIONS FOR ADDITIONAL REQUIREMENTS.
  3. NON-GACO ROOFING COMPONENTS AND HARDWARE ARE DEPICTED FOR CONTEXT-ONLY – NOT INTENDED AS A STATEMENT OF SPECIFICATION.
  4. ENSURE SUFFICIENT RATING FOR CODES, APPROVALS & MAXIMUM STRUCTURAL LOAD(S) IN ADDITION TO CRITICAL PHYSICAL CHARACTERISTICS SUCH AS WIND LIFT OF RATING AND OVERALL WATER-TIGHTNESS OF THE BUILT ASSEMBLY.
  5. MAINTAIN A MINIMUM THICKNESS OF 2 IN (50 MM) ACROSS THE GENERAL APPLICATION AREA. TAPER AS APPROPRIATE TO ACCOMMODATE FLASHING & TRANSITIONS.
  6. CUT GACOFLEX SPF ONLY AFTER COMPLETE CURE - REMOVE ALL LOOSE SPF MATERIAL AND APPLY THE ELECTROMETRIC SEALANT PER ITS PRODUCT INSTRUCTIONS
  7. ENSURE SUFFICIENT BEAD WIDTH / HEIGHT TO ENSURE COMPLETE ADHESION TO APPROVED CLEAT COMPLETE EMBEDMENT INTO ADJACENT APPROPRIATE GACOFLEX ROOF COATING AND SPF.

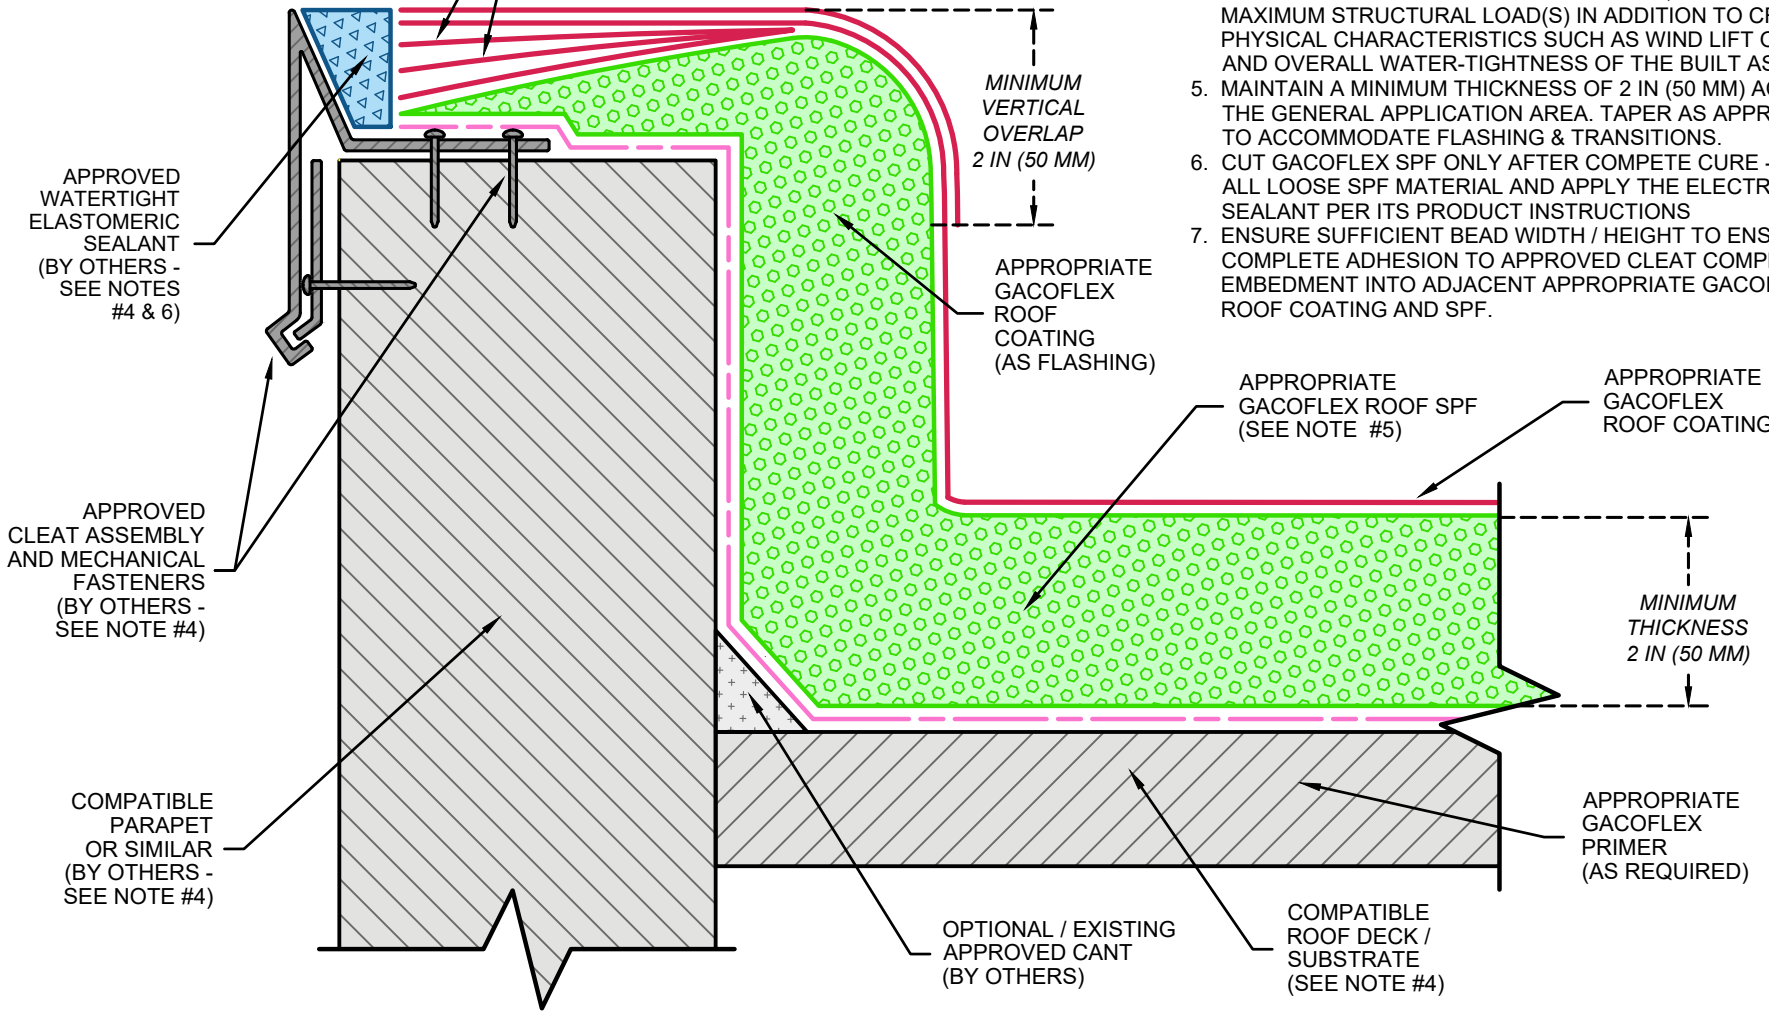

**PARAPET W/ TAPERED SPF & ADDITIONAL COATING**

**MAXIMUM WARRANTY TERM:**  
REFER TO APPROPRIATE APPLICATION SPECIFICATIONS



**GACOFLEX™ CATEGORY:** | ROOFING SYSTEMS (RS)

**COMPATIBLE SUBSTRATE TYPES:** | REFER TO APPROPRIATE APPLICATION SPECIFICATIONS

**REVISION DATE:**  
08/08/2023

DETAIL NO.  
**GA-RS-PA-6**