


NOTE:

1. FOR GENERAL REFERENCE ONLY – NOT INTENDED FOR PROJECT-SPECIFIC USE OR TO FULLY DEFINE A WARRANTY ELIGIBLE APPLICATION.
2. REFER TO LATEST REVISION OF APPROPRIATE APPLICATION SPECIFICATIONS, PRODUCT DATA SHEETS AND GENERAL INSTRUCTIONS FOR ADDITIONAL REQUIREMENTS.
3. NON-GACO ROOFING COMPONENTS AND HARDWARE ARE DEPICTED FOR CONTEXT-ONLY – NOT INTENDED AS A STATEMENT OF SPECIFICATION. NEW MATERIAL ONLY.
4. ENSURE SUFFICIENT RATING FOR CODES, APPROVALS, MAXIMUM / MINIMUM THERMAL & MOISTURE LOADS IN ADDITION TO OTHER RELEVANT PERFORMANCE PARAMETERS / CHARACTERISTICS.
5. DETERMINE OVERALL MINIMUM SLOPE PER PROJECT PLAN. TAPER AS APPROPRIATE FOR FLASHINGS, CHANGES-OF-PLANE OR SIMILAR. MAINTAIN MINIMUM STANDOFF DISTANCES.
6. SHINGLES MUST BE COMPLETELY REMOVED DOWN TO EXISTING WOOD DECK. PERFORM APPROPRIATE REPAIRS TO THE WOOD DECK ESPECIALLY AT NAIL HOLES W/ PULLOUT OR SIMILAR.

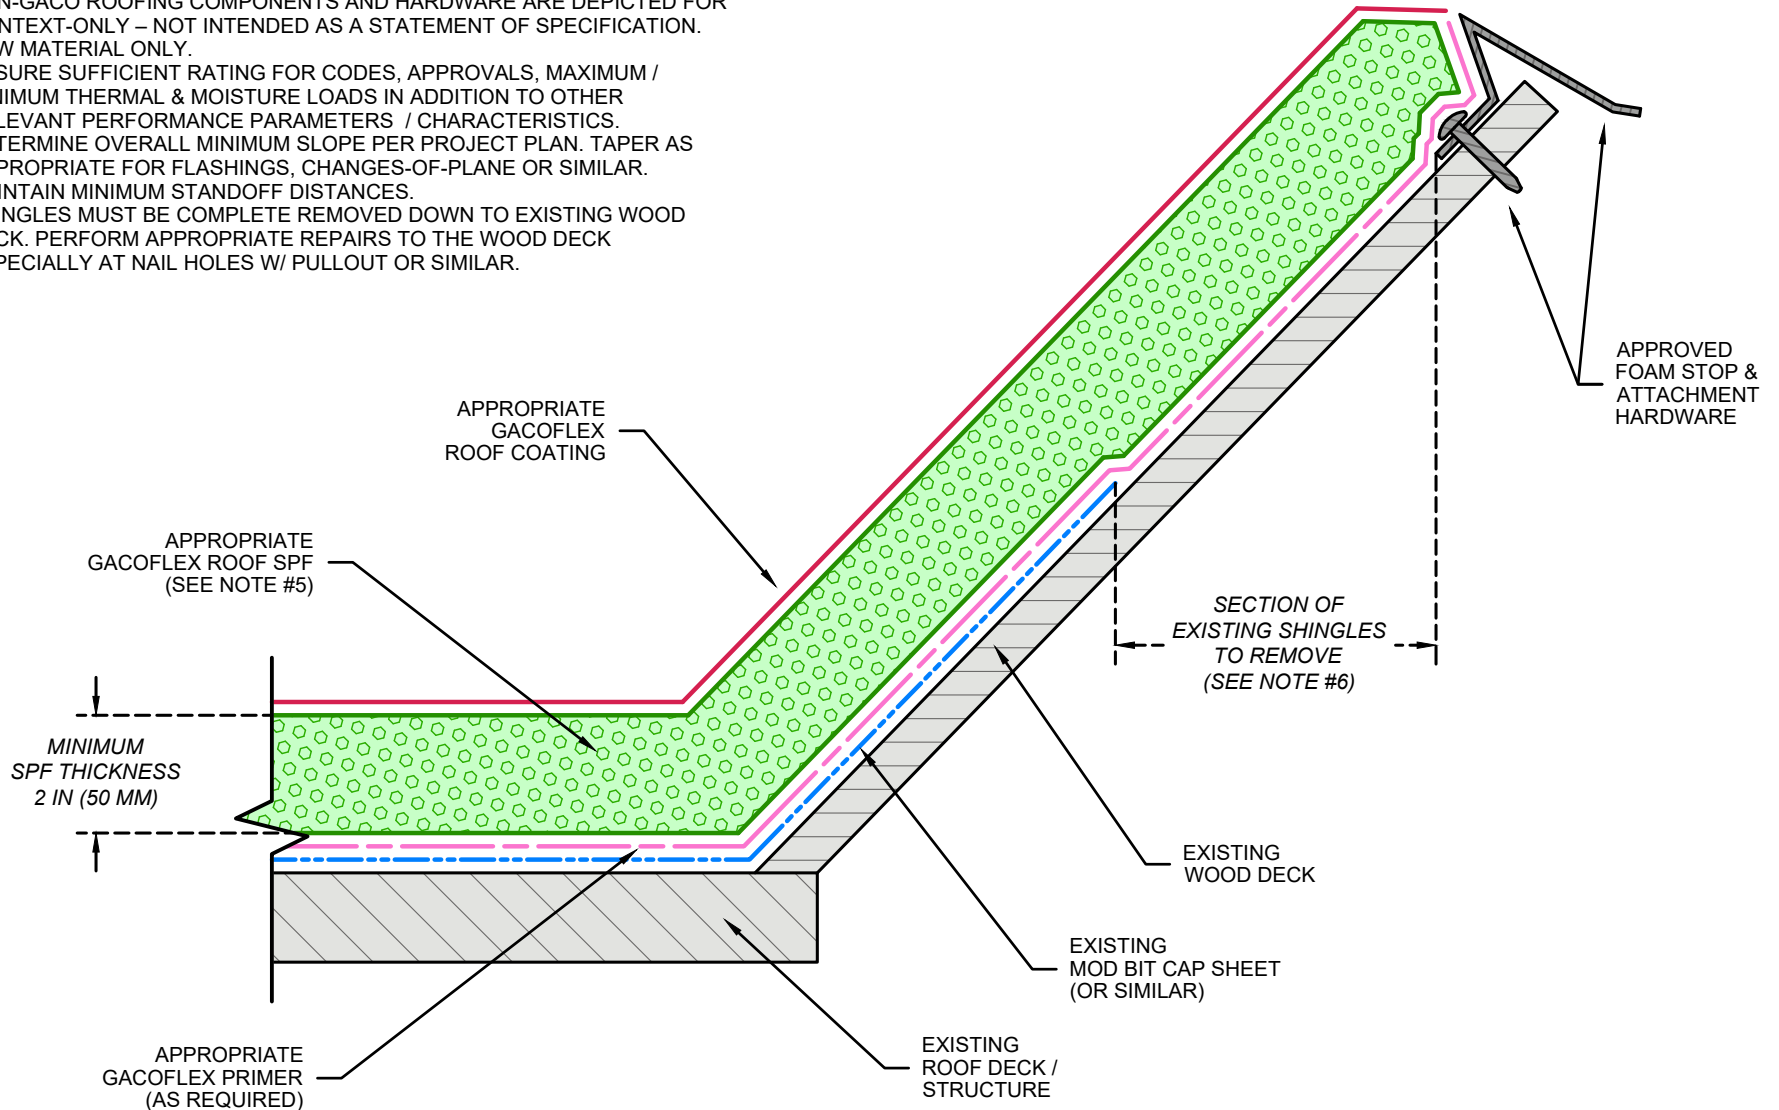

	ANGLED PARAPET W / SHINGLE REMOVAL		MAXIMUM WARRANTY TERM: REFER TO APPROPRIATE APPLICATION SPECIFICATIONS	
	GACOFLEX™ CATEGORY:	ROOFING SYSTEMS (RS)	COMPATIBLE SUBSTRATE TYPES:	REFER TO APPROPRIATE APPLICATION SPECIFICATIONS
ADDITIONAL DOCUMENTATION AVAILABLE AT GACO.COM CUSTOMER SERVICE - PHONE: (800) 331-0196 / E-MAIL: CUSTOMERSERVICE@GACO.COM			REVISION DATE: 10/25/2023	DETAIL NO. GA-RS-PA-8
			NOT TO SCALE	