


- NOTE:
1. FOR GENERAL REFERENCE ONLY – NOT INTENDED FOR PROJECT- SPECIFIC USE OR TO FULLY DEFINE A WARRANTY ELIGIBLE APPLICATION.
  2. REFER TO LATEST REVISION OF APPROPRIATE APPLICATION SPECIFICATIONS, PRODUCT DATA SHEETS AND GENERAL INSTRUCTIONS FOR ADDITIONAL REQUIREMENTS.
  3. NON-GACO ROOFING COMPONENTS AND HARDWARE ARE DEPICTED FOR CONTEXT-ONLY – NOT INTENDED AS A STATEMENT OF SPECIFICATION. NEW MATERIAL ONLY.
  4. ENSURE SUFFICIENT RATING FOR CODES, APPROVALS, MAXIMUM / MINIMUM THERMAL & MOISTURE LOADS IN ADDITION TO OTHER RELEVANT PERFORMANCE PARAMETERS / CHARACTERISTICS.
  5. DETERMINE OVERALL MINIMUM SLOPE PER PROJECT PLAN. TAPER AS APPROPRIATE FOR FLASHINGS, CHANGES-OF-PLANE OR SIMILAR. MAINTAIN MINIMUM STANDOFF DISTANCES.

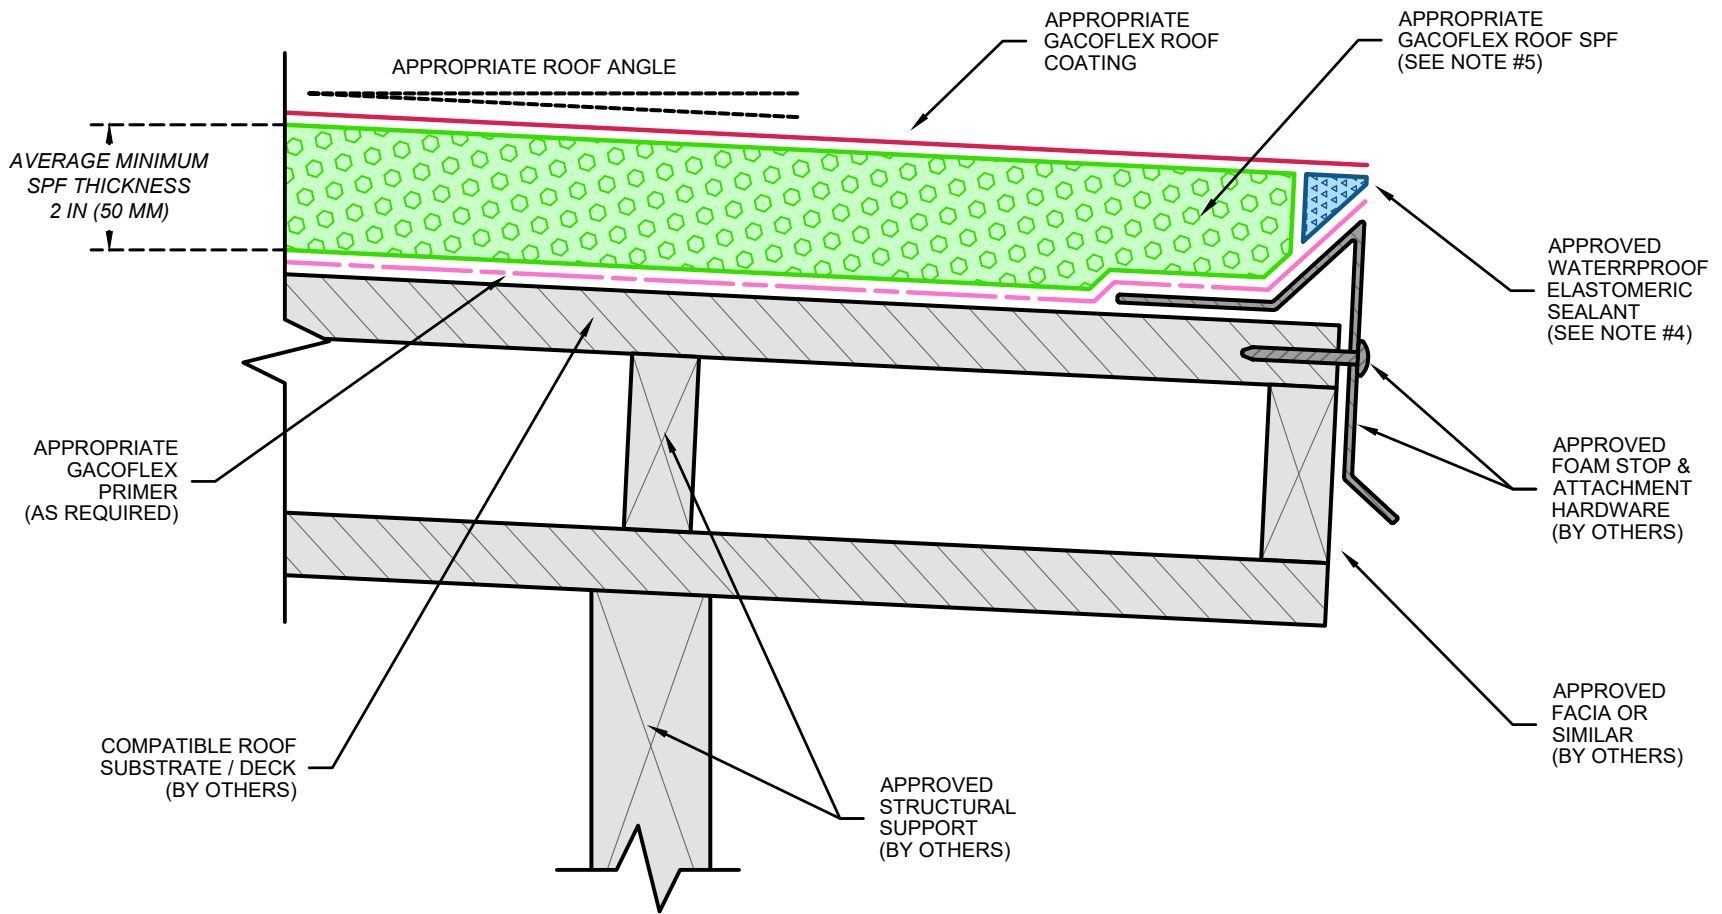

**Gaco™**

**EAVE - SLOPED ROOF**

**MAXIMUM WARRANTY TERM:**  
REFER TO APPROPRIATE APPLICATION SPECIFICATIONS

**GACOFLEX™ CATEGORY:** | ROOFING SYSTEMS (RS)

**COMPATIBLE SUBSTRATE TYPES:** | REFER TO APPROPRIATE APPLICATION SPECIFICATIONS

**REVISION DATE:**  
09/26/2023

DETAIL NO.  
**GA-RS-RE-4**

ADDITIONAL DOCUMENTATION AVAILABLE AT [GACO.COM](http://GACO.COM) | CUSTOMER SERVICE - PHONE: (800) 331-0196 / E-MAIL: [CUSTOMERSERVICE@GACO.COM](mailto:CUSTOMERSERVICE@GACO.COM)

NOT TO SCALE