


NOTE:

1. FOR GENERAL REFERENCE ONLY – NOT INTENDED FOR PROJECT- SPECIFIC USE OR TO FULLY DEFINE A WARRANTY ELIGIBLE APPLICATION.
2. REFER TO LATEST REVISION OF APPROPRIATE APPLICATION SPECIFICATIONS, PRODUCT DATA SHEETS AND GENERAL INSTRUCTIONS FOR ADDITIONAL REQUIREMENTS.
3. NON-GACO ROOFING COMPONENTS AND HARDWARE ARE DEPICTED FOR CONTEXT-ONLY – NOT INTENDED AS A STATEMENT OF SPECIFICATION.
4. ENSURE SUFFICIENT RATING FOR CODES, APPROVALS & MAXIMUM STRUCTURAL LOAD(S).
5. MAINTAIN A MINIMUM THICKNESS OF 2 IN (50 MM) ACROSS THE ENTIRE APPLICATION AREA.

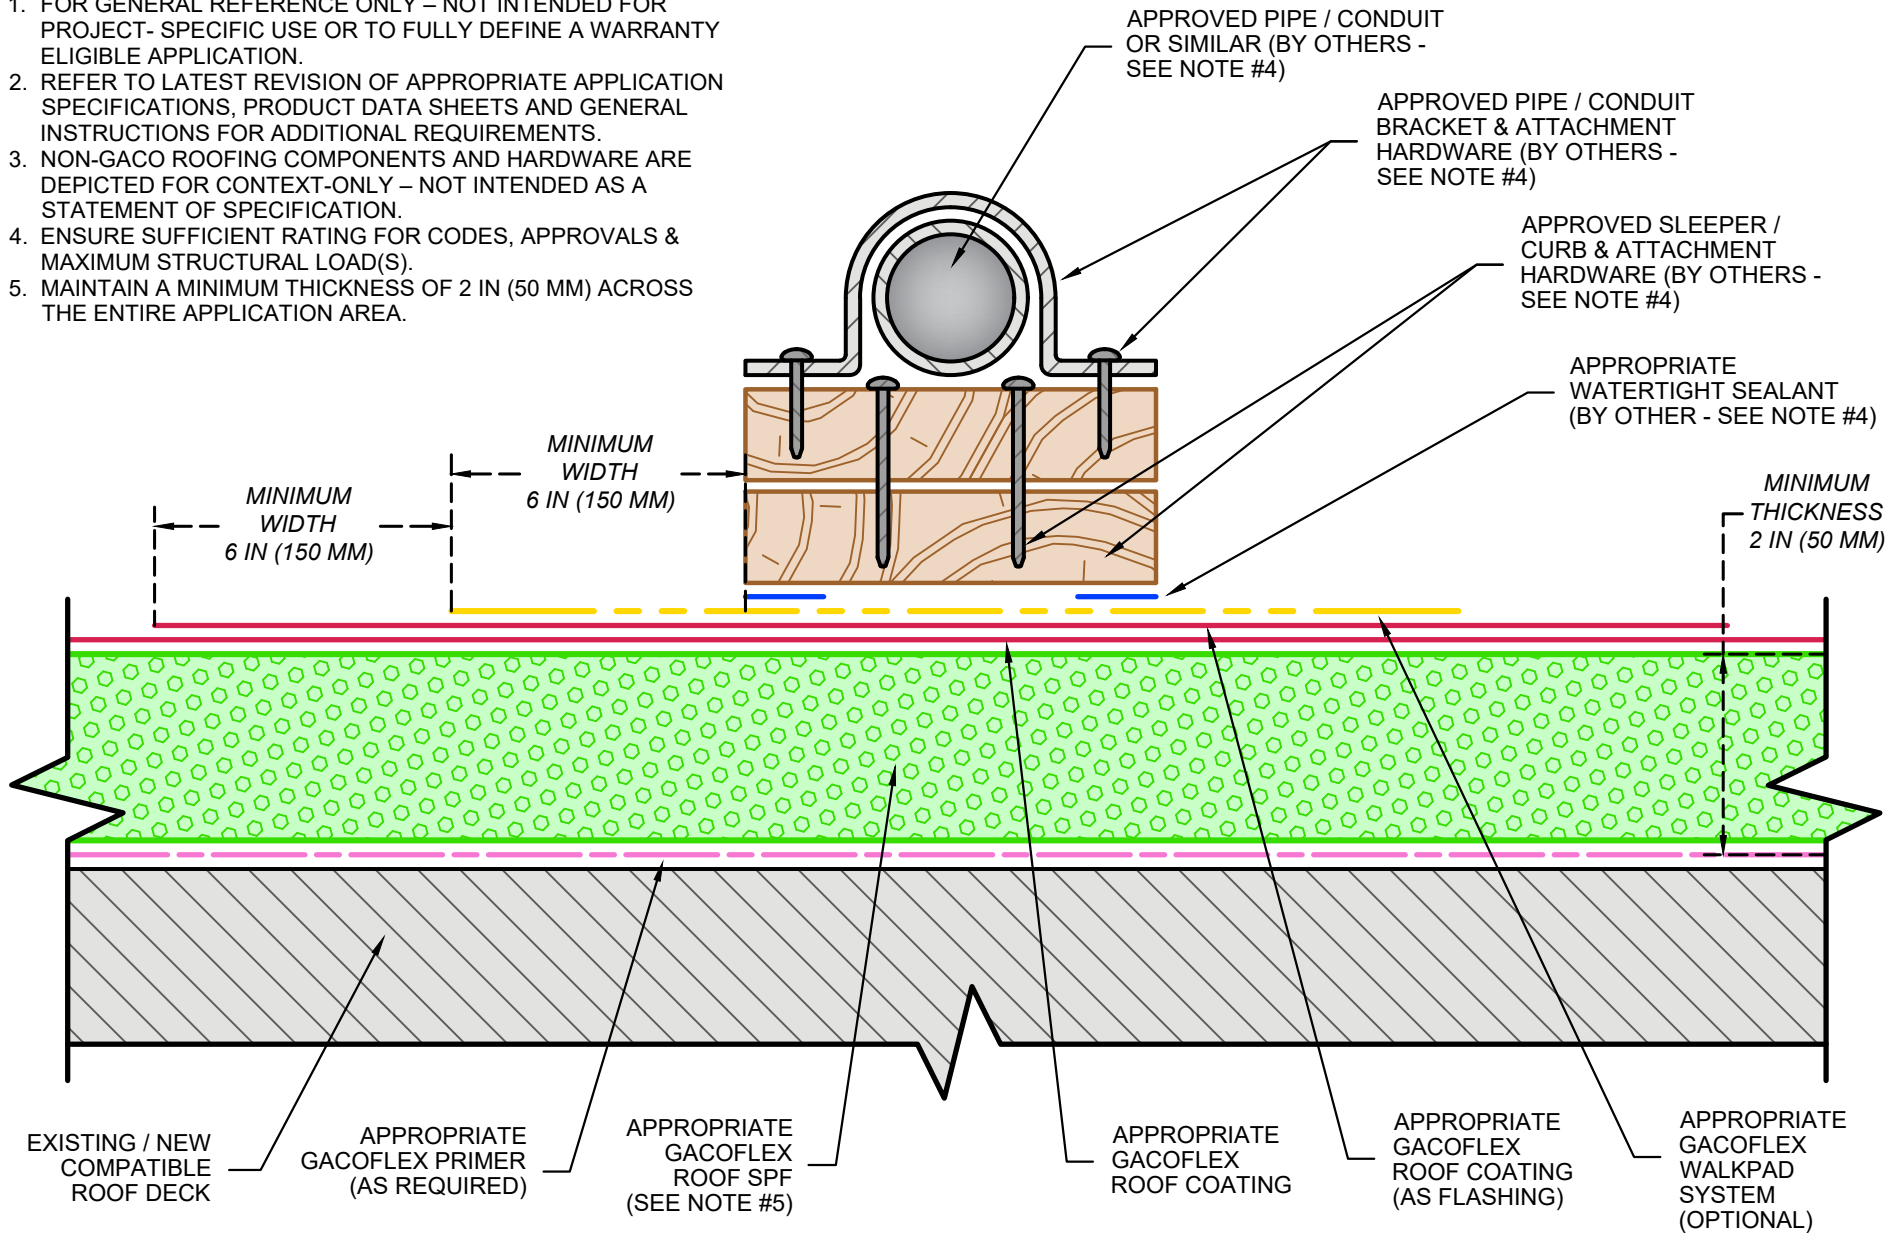

Gaco™

WOOD SLEEPER FOR LIGHTWEIGHT PIPE / CONDUIT

GACOFLEX™ CATEGORY: | ROOFING SYSTEMS (RS)

COMPATIBLE SUBSTRATE TYPES: | REFER TO APPROPRIATE APPLICATION SPECIFICATIONS

MAXIMUM WARRANTY TERM:
REFER TO APPROPRIATE APPLICATION SPECIFICATIONS

REVISION DATE:
07/26/2023

DETAIL NO.
GA-RS-SL-2